



CYCLEPATH TO DORSET CO HIGHWAYS SPEC GENERALLY 3M WIDE WITH LOCALISED NARROWING TO ACCOMMODATE EXISTING FEATURES

STAGE ONE - COMPLETED

STAGE TWO - PROPOSED

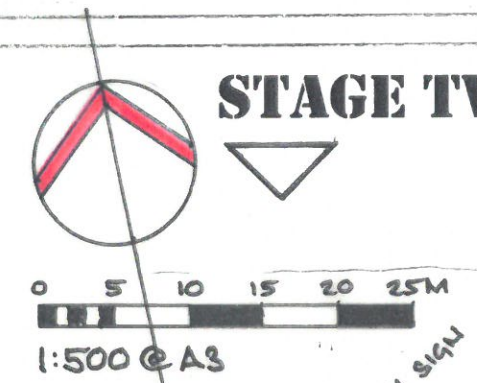

CYCLEPATH TO TERMINATE ADJACENT JUBILEE WALK PENDING FURTHER EXTENSION EASTWARDS

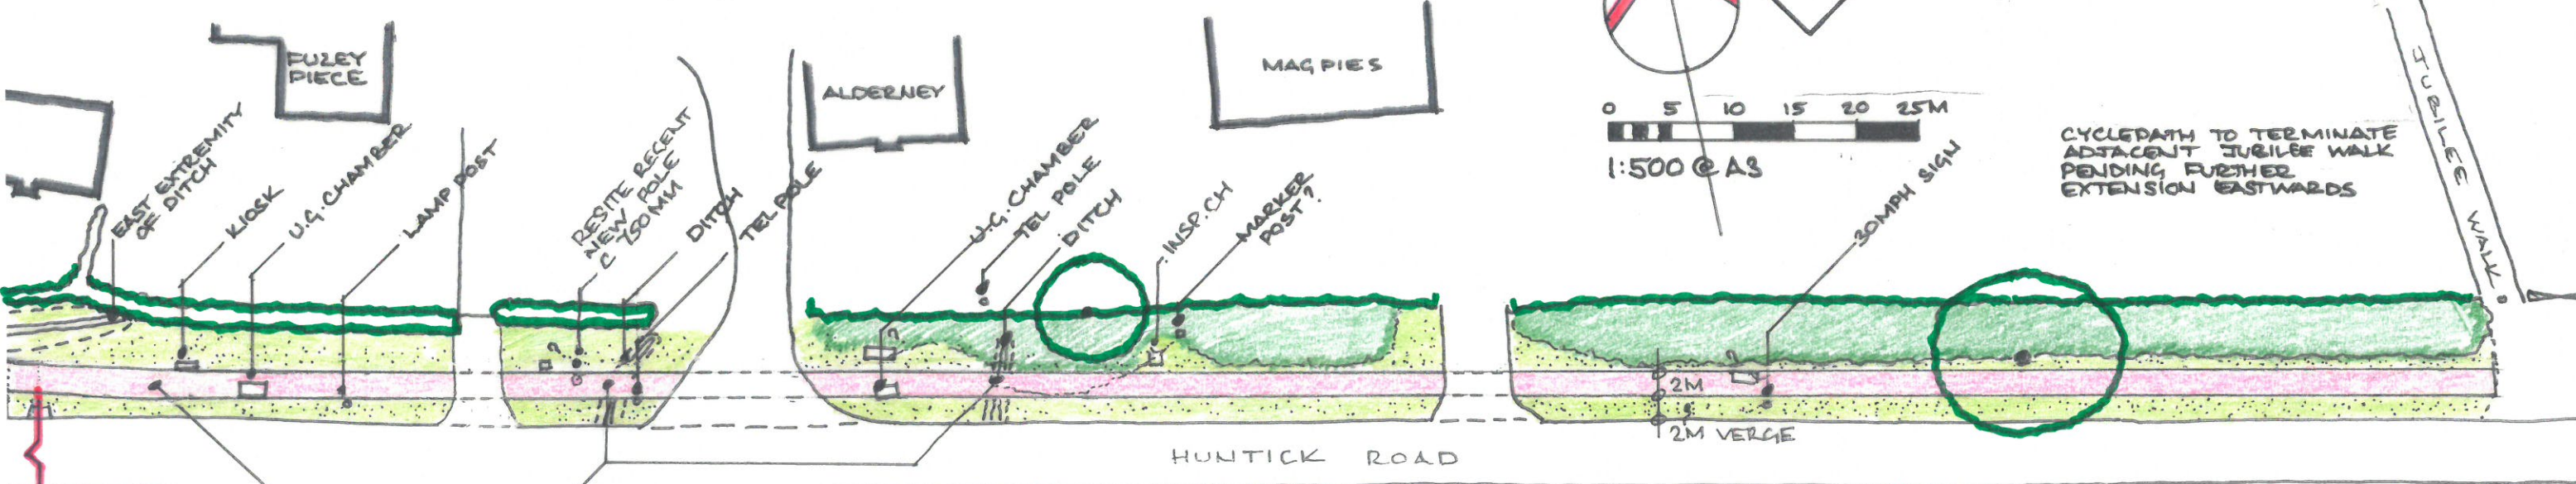

SEE PLAN ABOVE FOR CONTINUATION

TP CULVERTS TO 2x DITCH CROSSINGS

PATH ALIGNMENT TO CURVE SOUTHWARDS AGAINST FACE OF KIOSK

NOTE :-

3M WIDE FOOT/CYCLE PATH FROM WAREHAM ROAD TO ROZALIA MEADOW NOW COMPLETED AS PART OF HSC DEVELOPMENT. PROPOSAL IS TO CONSTRUCT 2ND STAGE FROM ROZALIA MEADOW TO JUBILEE WALK. 2M WIDE TARMAC PATH BETWEEN P.C. EDGINGS SET BEHIND 2M WIDE GREEN VERGE. SMOOTH TRANSITION @ CROSSINGS.

PROPOSED CYCLEPATH ADJACENT HUNTICK ROAD
 STAGE 2 - ROZALIA MEADOW TO JUBILEE WALK.
 SKETCH PLAN FOR DISCUSSION ONLY
 PLAN BASED ON HUNTICK RD DEVELOPMENT P.APPL DWGS FROM DORSET CO. WEBSITE
 LYTCHETT MATRAVERS PARISH COUNCIL - MARCH 2023